



FIRST FLOOR PLAN

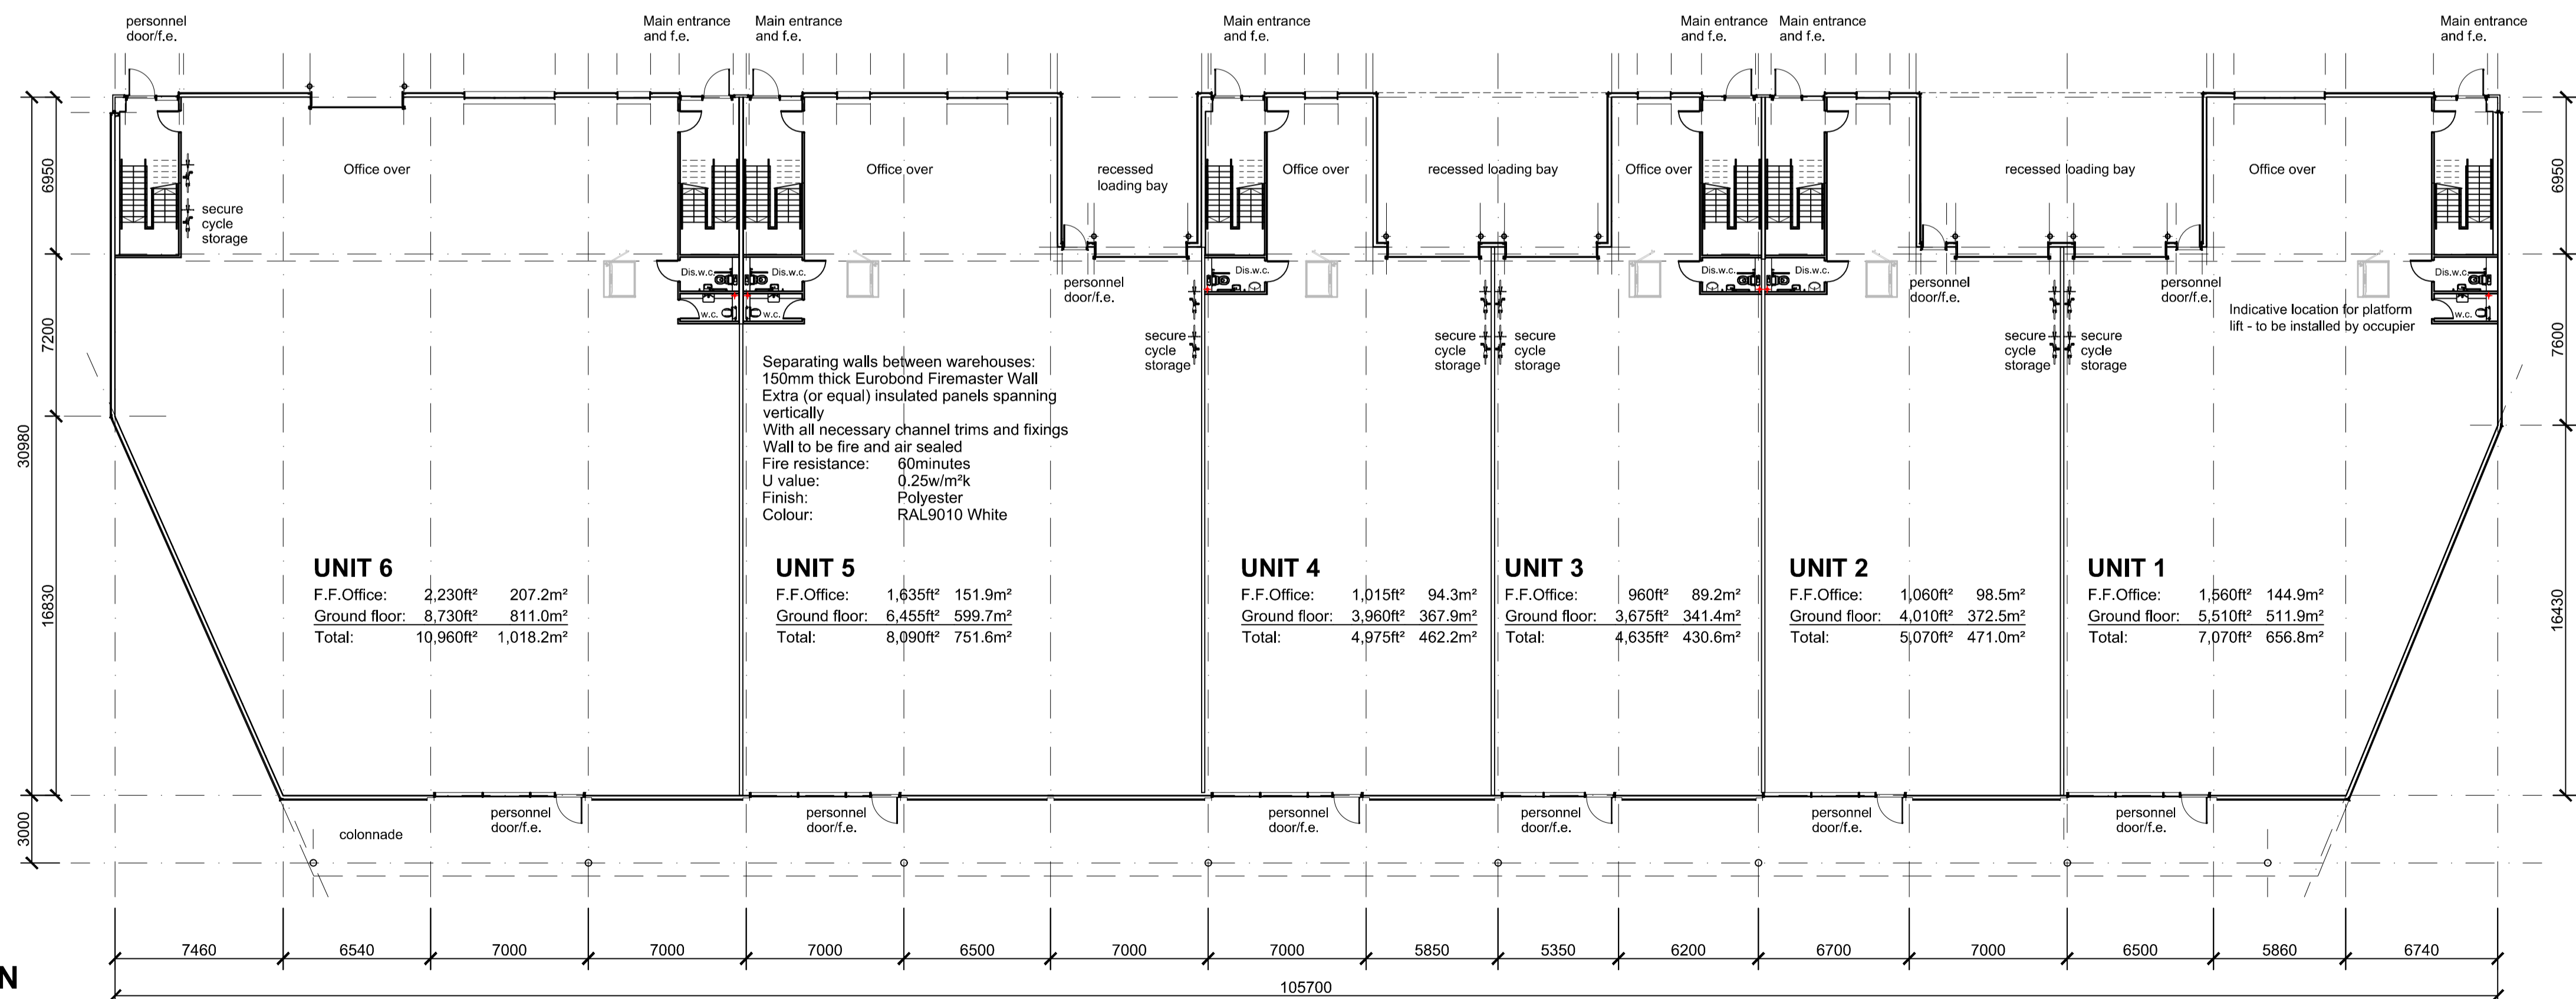

GROUND FLOOR PLAN

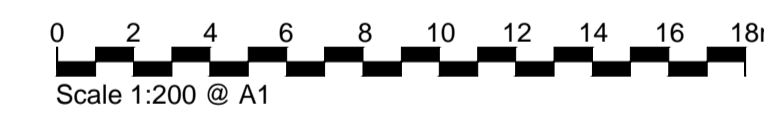

Chancerygate
PLANNING

Revisions
 Job Title
B1/B2/B8 REDEVELOPMENT

Location
**THE CAMPUS, MAYLANDS AVENUE
 HEMEL HEMPSTEAD, HP2 7TN**

Drawing Title
FLOOR PLANS

Date 14/08/17 Drawn
 Scale 1:200 at A1 Checked

ALL DIMENSIONS TO BE CHECKED ON SITE. DO NOT SCALE
 COPYRIGHT & INTELLECTUAL PROPERTY RIGHTS REMAIN WITH LANGLEY HALL ASSOCIATES LTD

LHA Royal Station Court, Twyford
 Reading, Berkshire, RG10 9NF
 Tel: 0118 932 0980 Fax: 0118 932 0981
 e-mail: architecture@langley-hall.co.uk

Dwg no. 4245-PL-110 Revision